


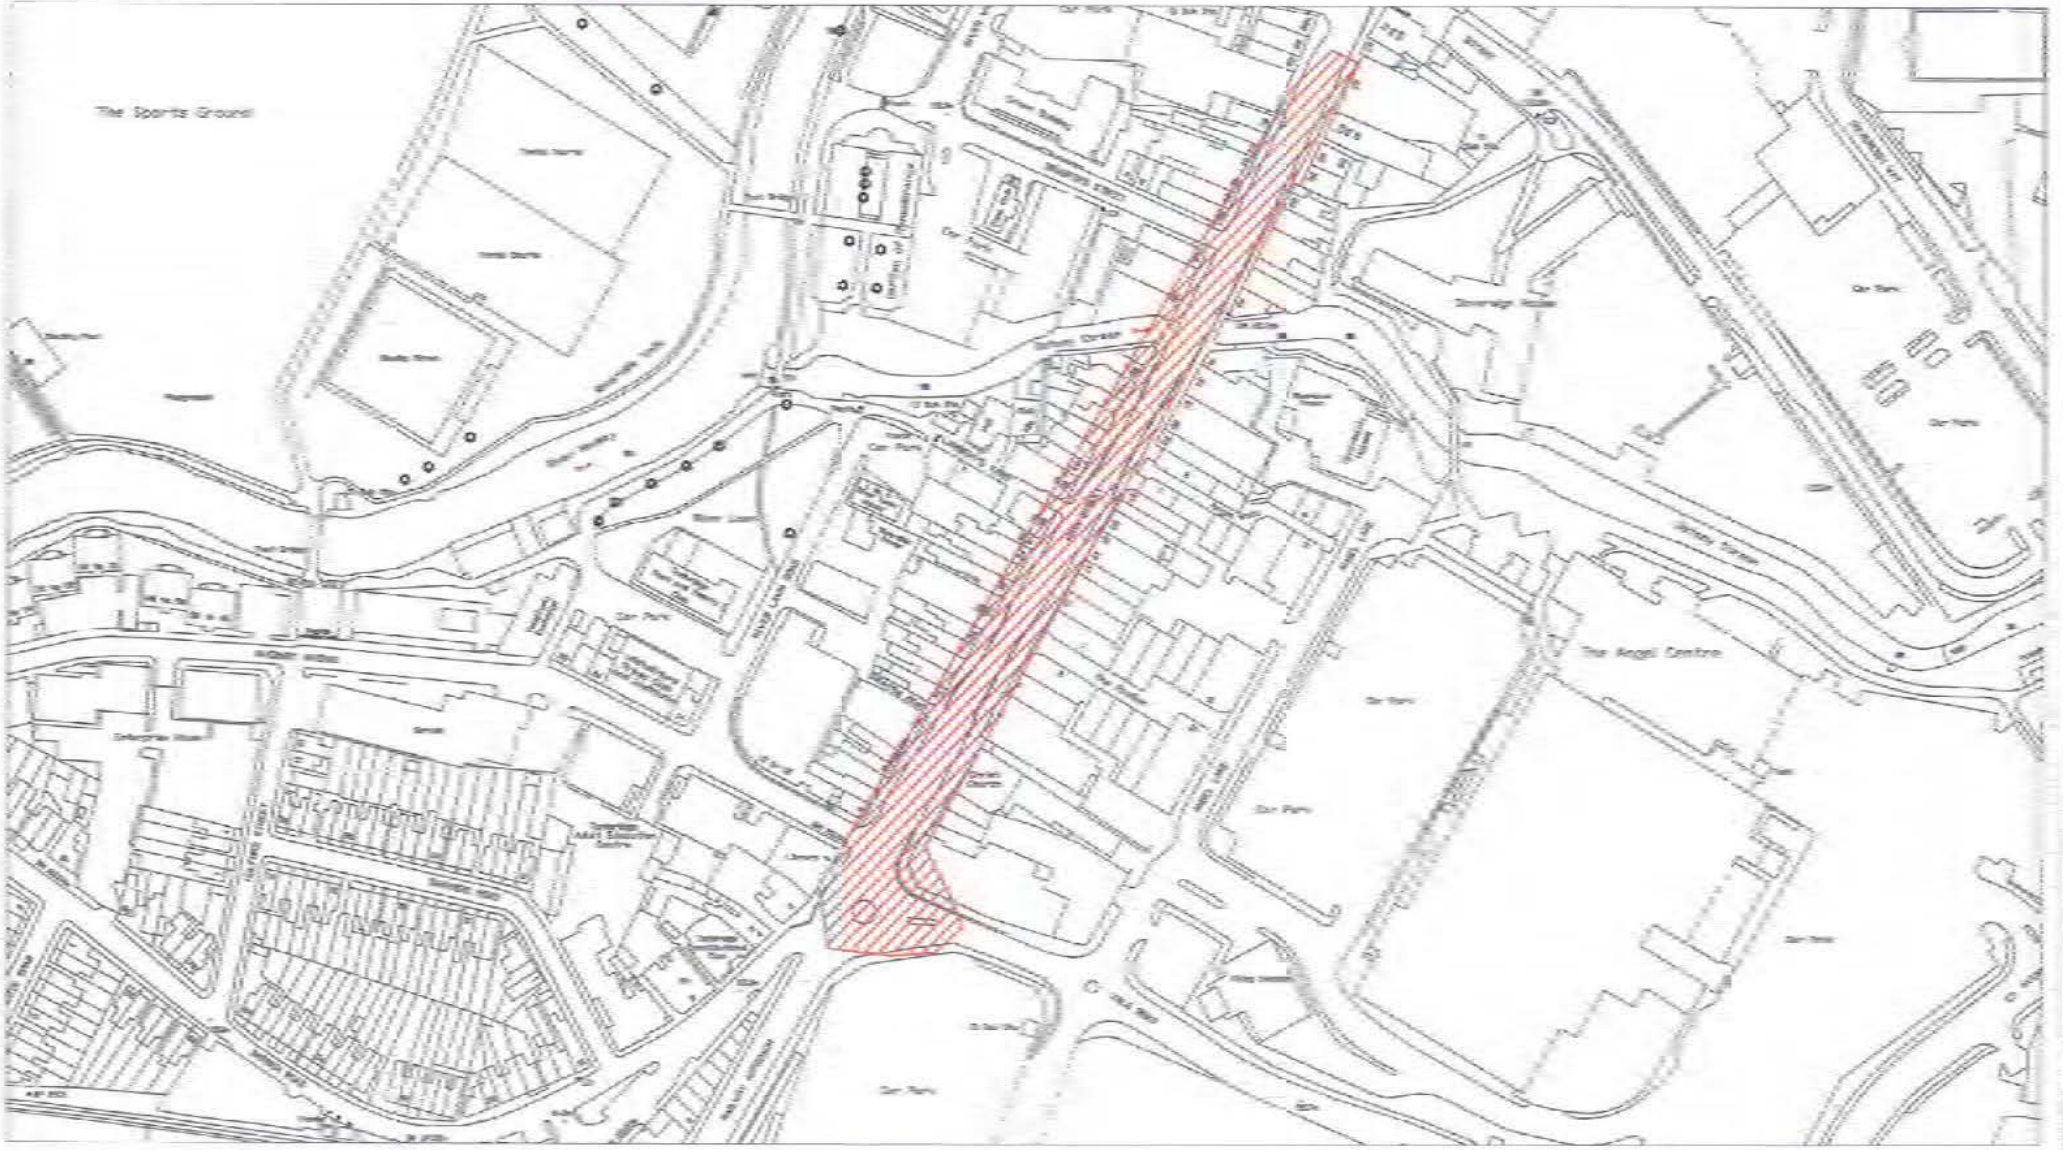

AIR QUALITY MANAGEMENT AREA



John R Batty
 BA, MSc, MChE, MInst.
 Director of Health & Housing
 Gibson Building, Gibson Drive,
 Kings Hill, West Malling,
 Kent. ME19 4LZ

Project Title
THE ENVIRONMENT ACT 1995
The Air Quality (England) Regulations
2000

Drawing Title
The Tonbridge & Malling Air Quality
Management Area No. 2 ORDER 2005

Drawn AE	Checked KG	Date 26/04/05
Scale NTS		
Drawing No.	Rev	